





CITY OF LODI

PUBLIC WORKS DEPARTMENT


Commercial-Type Gutter & Driveway

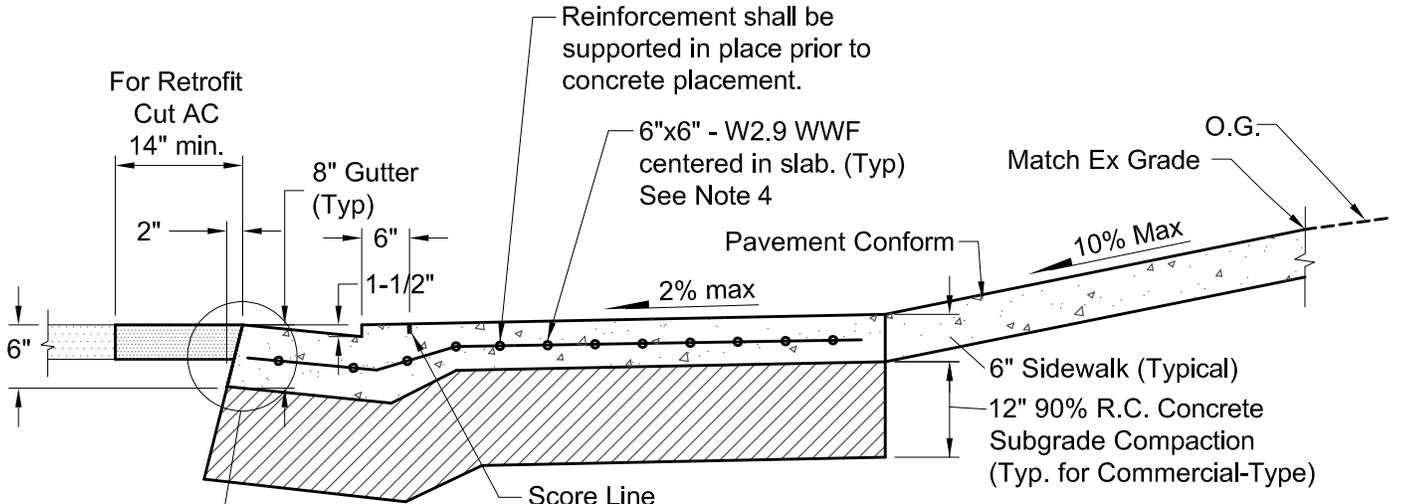


Section

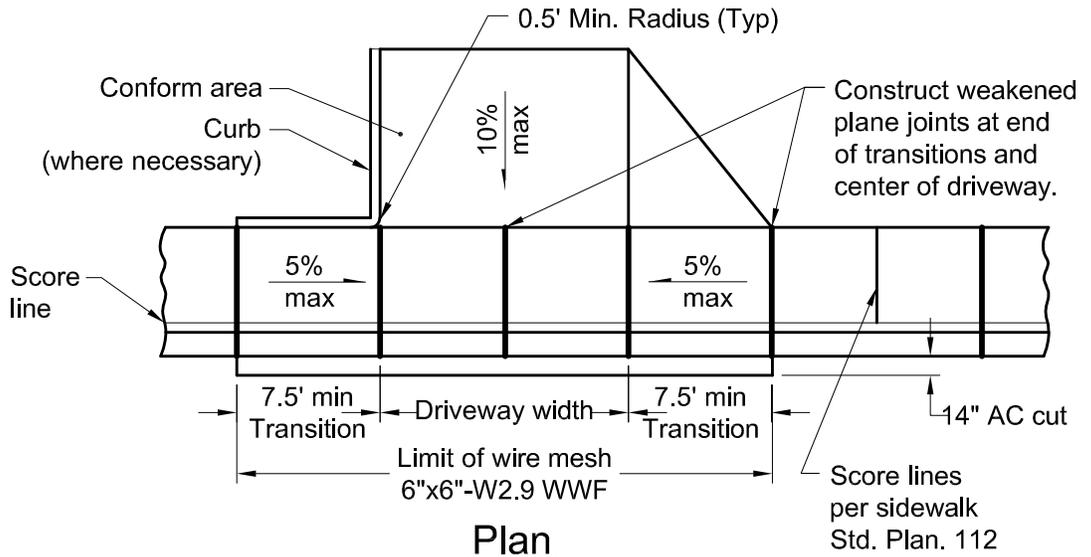

Plan

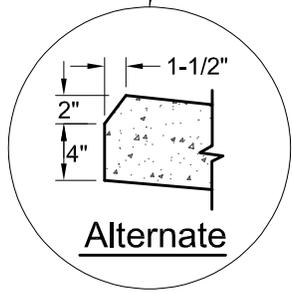

Alternate

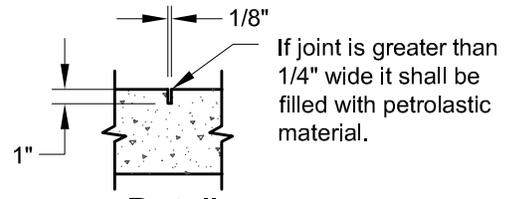

Detail

Weakened Plane Joint

Notes:

1. Use impervious membrane cure. Broom finish.
2. Class B concrete per Section 90 of Std. Spec., 1-1/2" max. aggregate.
3. All exposed edges shall be rounded to 1/2" radius.
4. #4 rebar @ 12" o.c. may be substituted for mesh when approved by the Engineer.

Dr.	KT, JP	No.	Date	Revision	Appr.	Approved By:	 Lyman Chang City Engineer RCE No. 53149	11/3/22 Date	STD PLAN					
Ch.	SN	1	9/03	ADDED FL HEIGHT DIMENSION		 Lyman Chang City Engineer RCE No. 53149			11/3/22 Date	<h1>114</h1>				
Date	11/22	2	9/07	MINOR REVISIONS							 Lyman Chang City Engineer RCE No. 53149	11/3/22 Date	<h1>114</h1>	
		3	9/17	RAMP SLOPE FROM 8 TO 5%										 Lyman Chang City Engineer RCE No. 53149
		4	11/22	0.5' MIN RADIUS CURB			 Lyman Chang City Engineer RCE No. 53149	11/3/22 Date						